

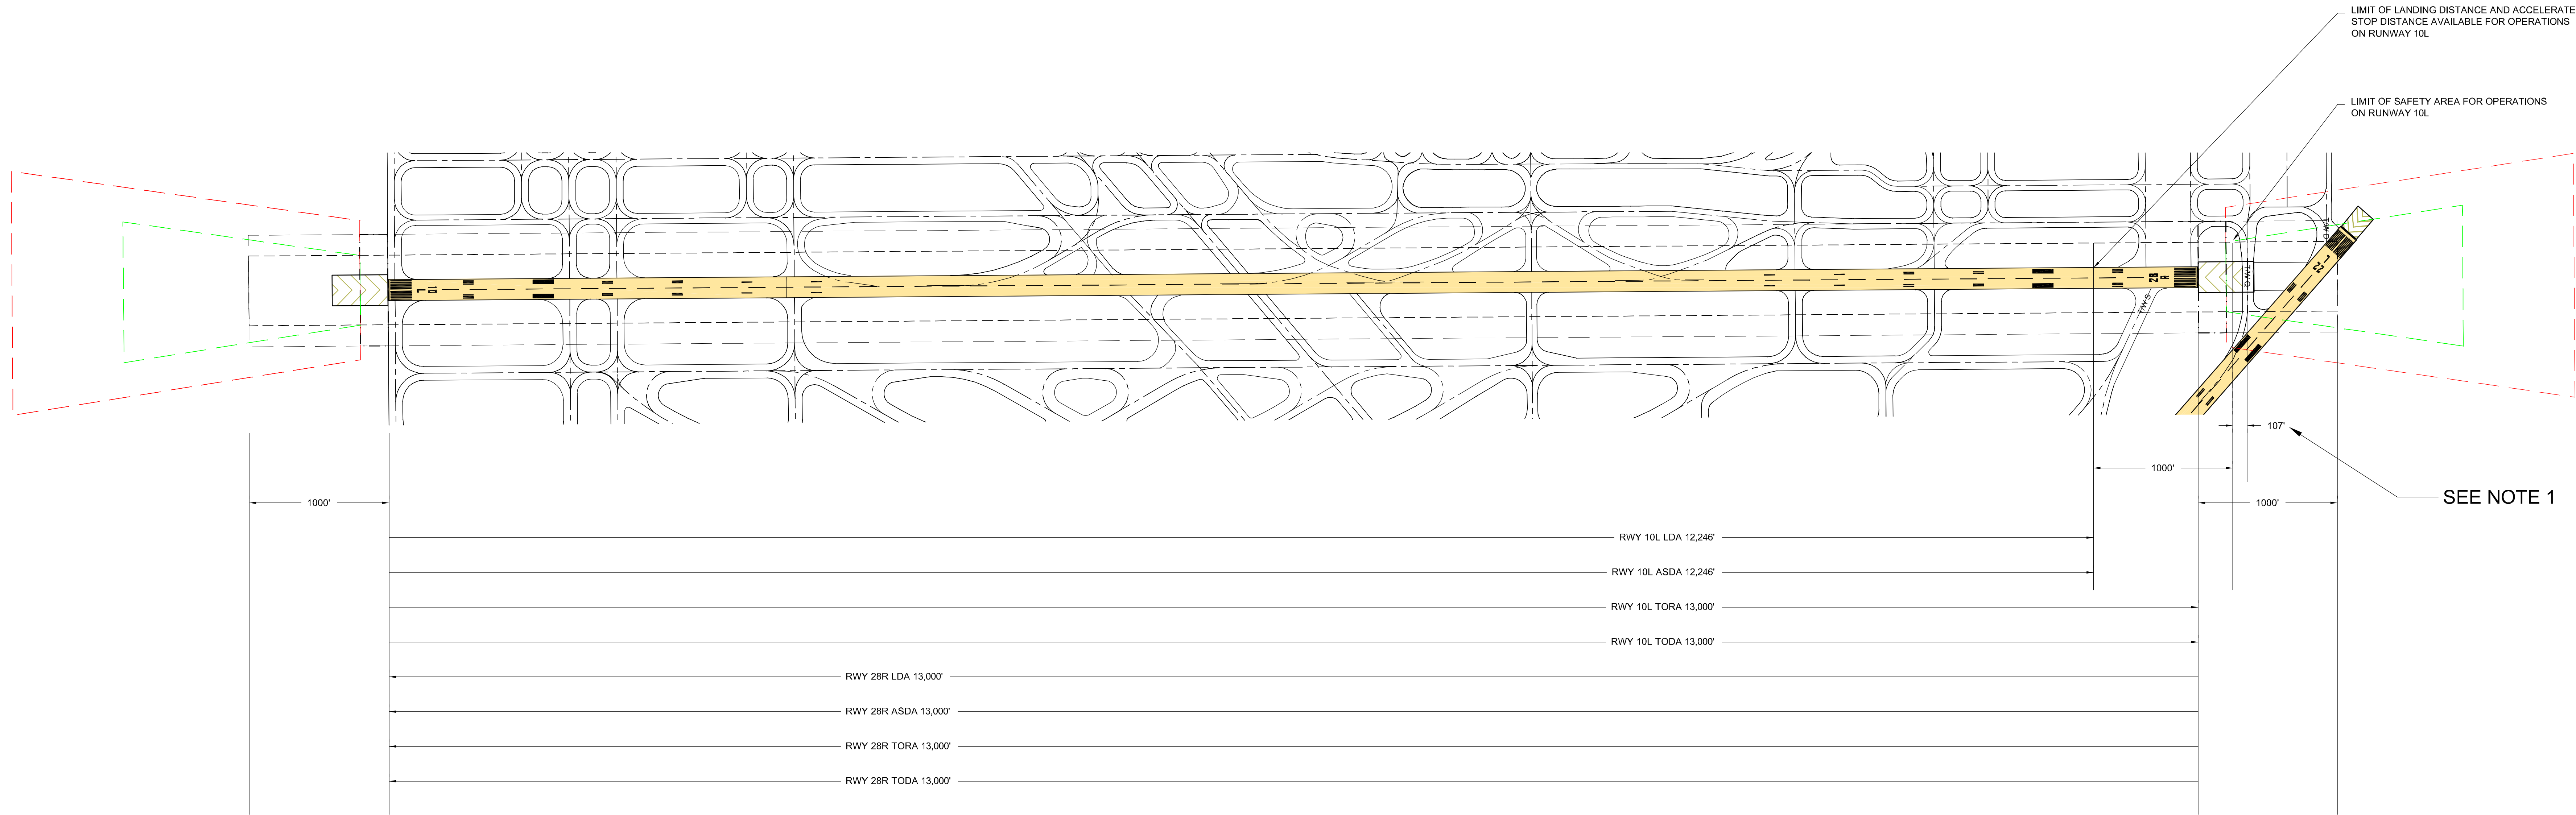


No.	Revisions	Date

 

FUTURE RUNWAY 10L - 28R DECLARED DISTANCES

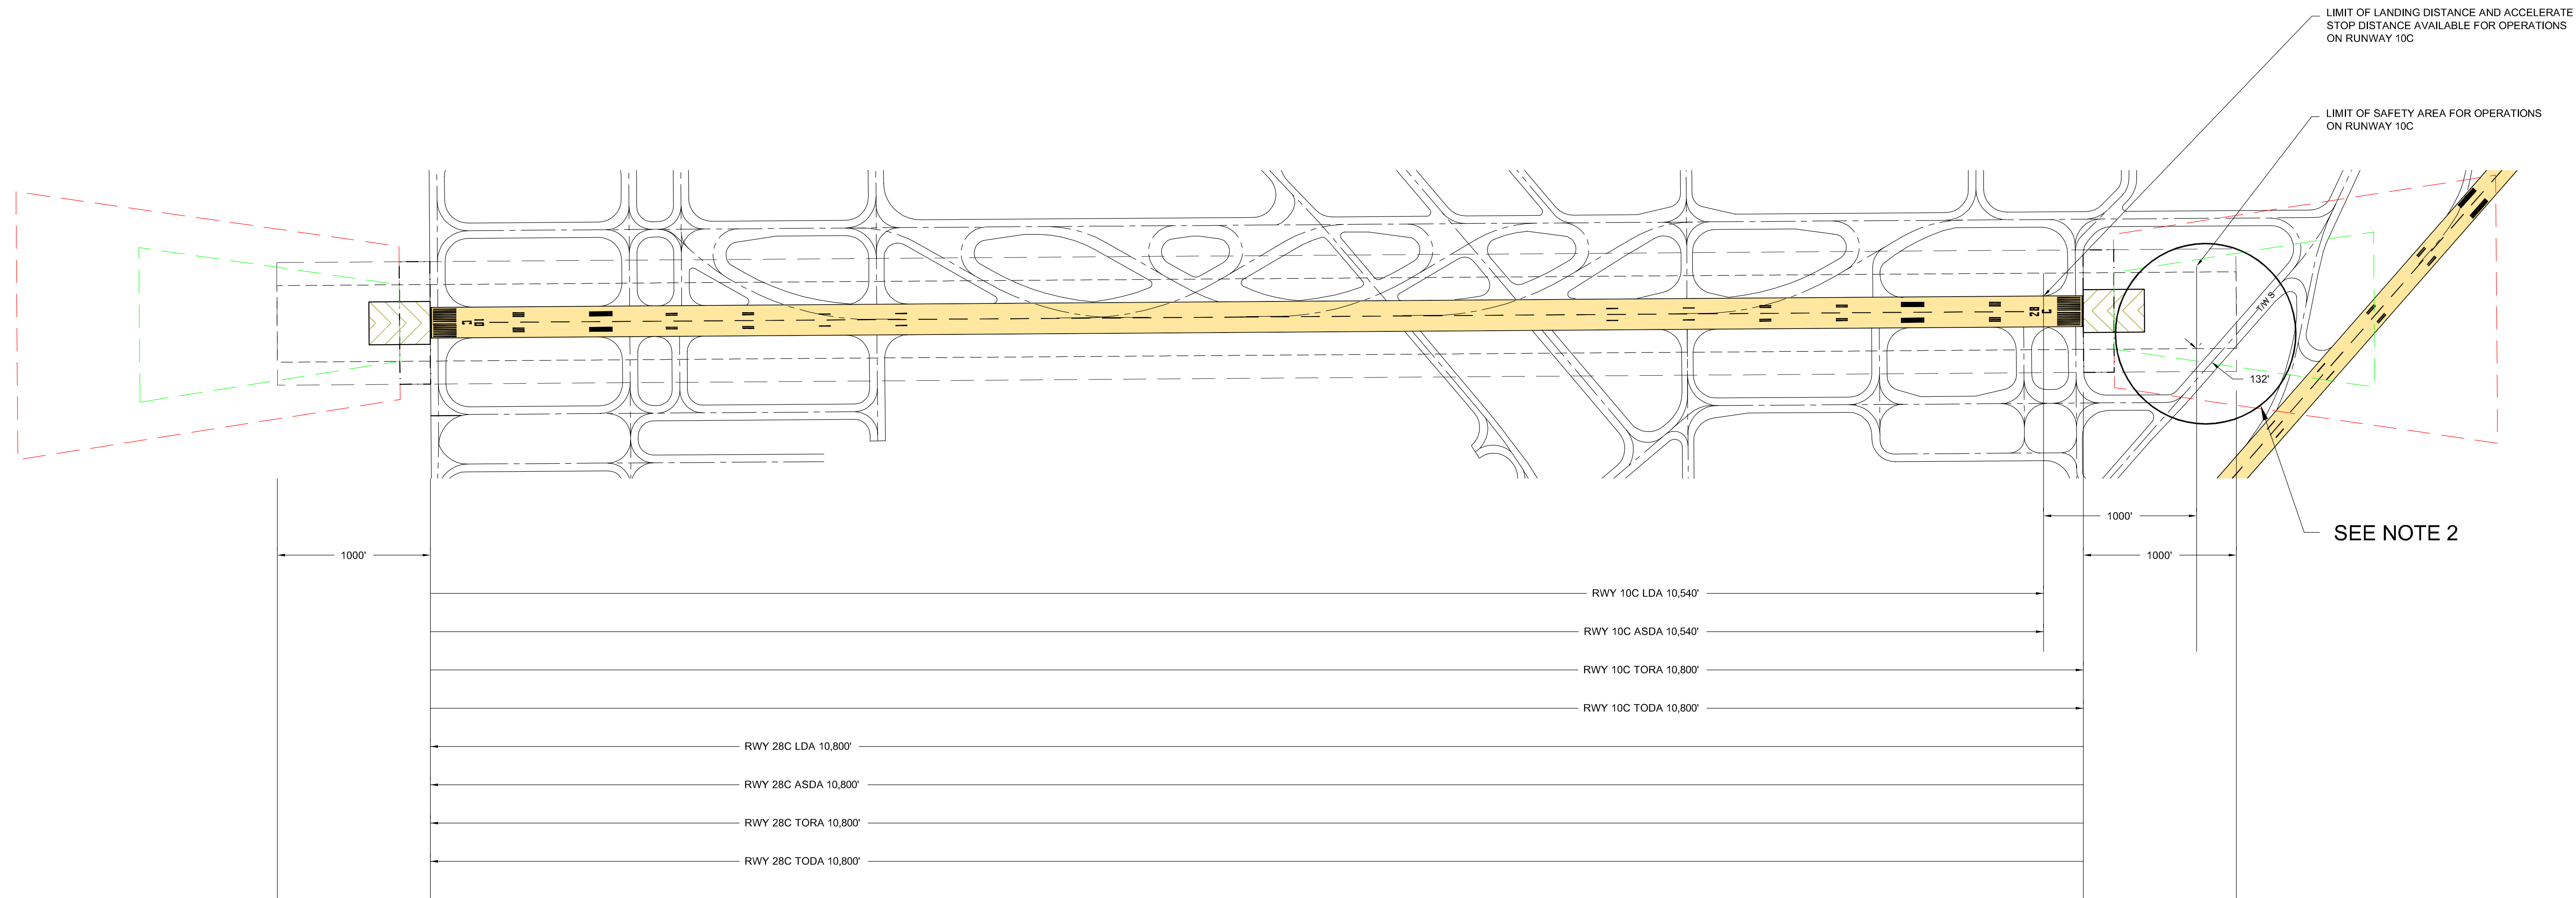

FUTURE RUNWAY 10C - 28C DECLARED DISTANCES

LEGEND

- RUNWAY SAFETY AREA
- OBJECT FREE AREA
- APPROACH RUNWAY PROTECTION ZONE
- DEPARTURE RUNWAY PROTECTION ZONE

NOTES

- 1) RUNWAY 10L LANDING DISTANCE AVAILABLE (LDA) PROVIDES A FULL 1,000' SAFETY AREA WITH GROUP V AIRCRAFT ON TAXIWAY Q.
- 2) RUNWAY 28C LANDING DISTANCE AVAILABLE (LDA) PROVIDES A FULL 1,000' SAFETY AREA WITH GROUP VI AIRCRAFT ON TAXIWAY S.
- 3) DEFINITIONS:
LDA - LANDING DISTANCE AVAILABLE
ASDA - ACCELERATE STOP DISTANCE AVAILABLE
TORA - TAKE OFF RUN AVAILABLE
TODA - TAKE OFF DISTANCE AVAILABLE

FUTURE RUNWAY DECLARED DISTANCES